




FRONT ELEVATION (BLOCK-A) - EXISTING

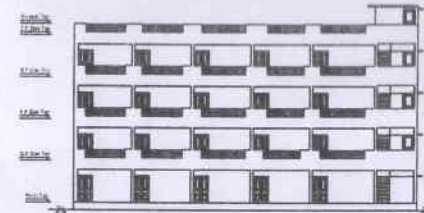

FRONT ELEVATION (BLOCK-B) - EXISTING

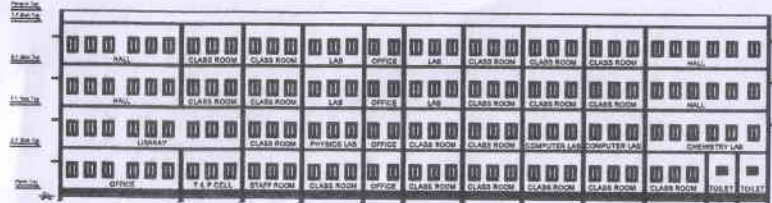


SECTION AT - XX (BLOCK-A) - EXISTING

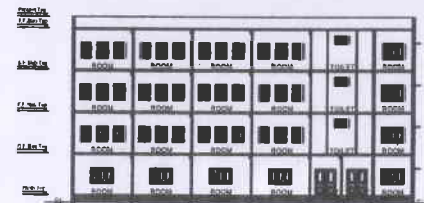

SECTION AT - XX (BLOCK-B) - EXISTING




THIRD FLOOR PLAN (BLOCK-A) - EXISTING

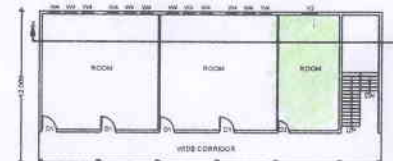


THIRD FLOOR PLAN (BLOCK-B) - EXISTING




SECOND FLOOR PLAN (BLOCK-A) - EXISTING

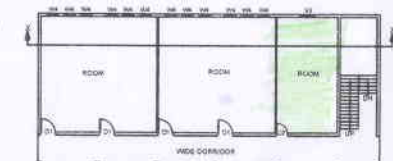


SECOND FLOOR PLAN (BLOCK-B) - EXISTING

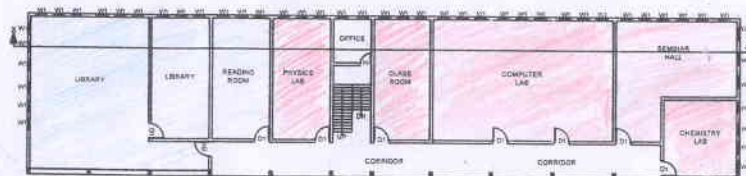


FIRST FLOOR PLAN (BLOCK-A) - EXISTING

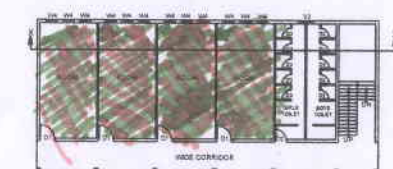


FIRST FLOOR PLAN (BLOCK-B) - EXISTING

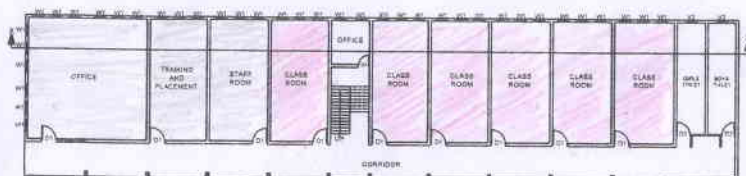


GROUND FLOOR PLAN (BLOCK-A) - EXISTING

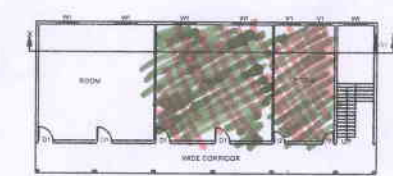


GROUND FLOOR PLAN (BLOCK-B) - EXISTING

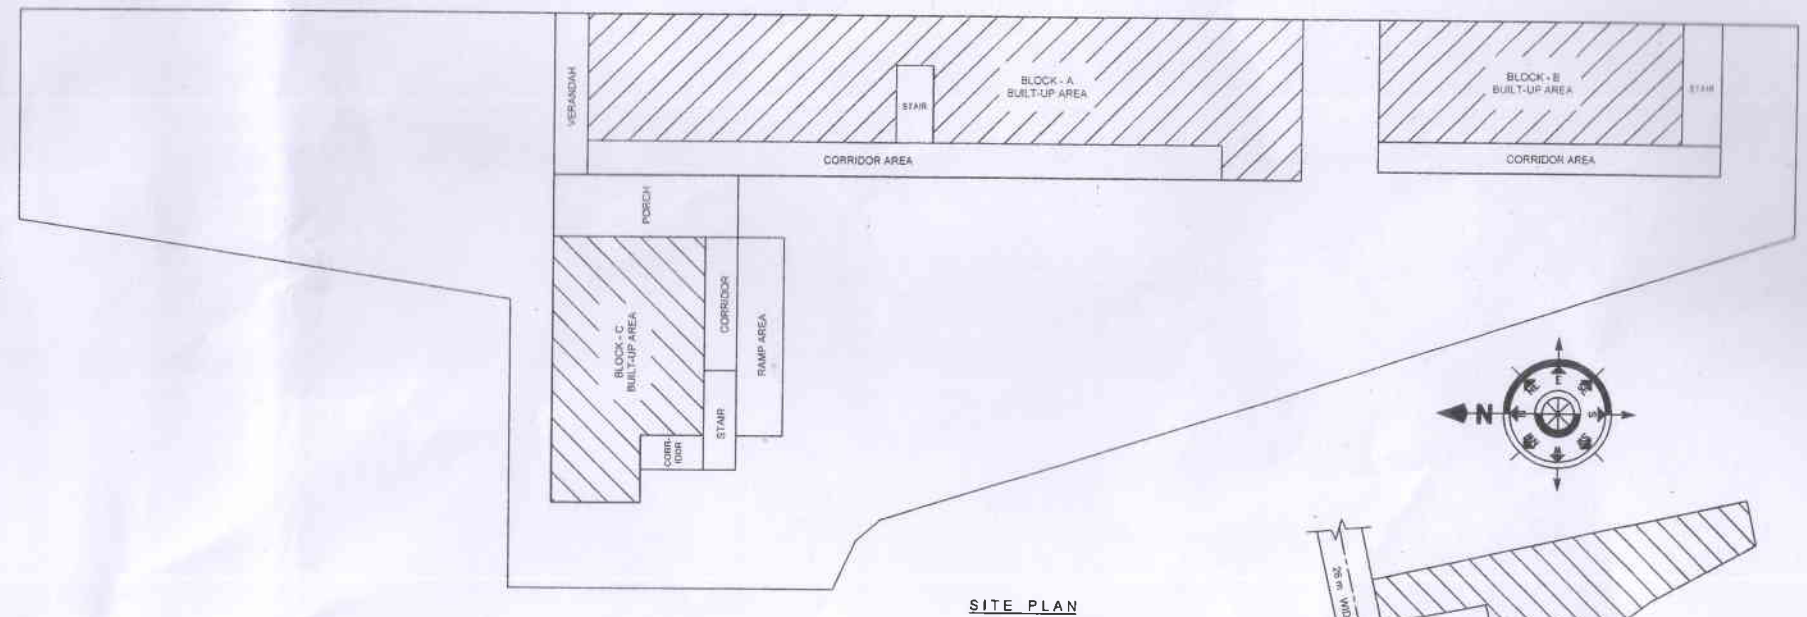


SITE PLAN

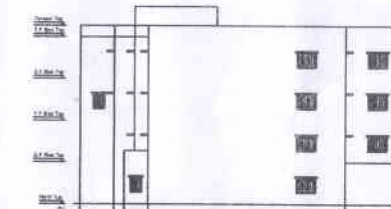

FRONT ELEVATION (BLOCK-B) - EXISTING

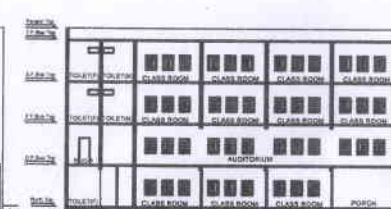


SECTION AT - XX (BLOCK-B) - EXISTING

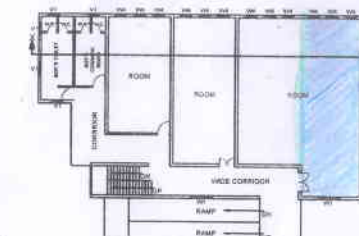


THIRD FLOOR PLAN (BLOCK-C) - EXISTING




GROUND FLOOR PLAN (BLOCK-C) - EXISTING

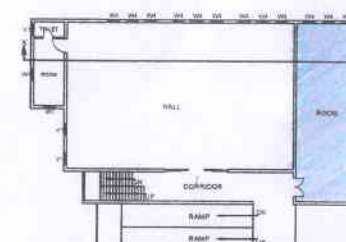


FIRST FLOOR PLAN (BLOCK-C) - EXISTING

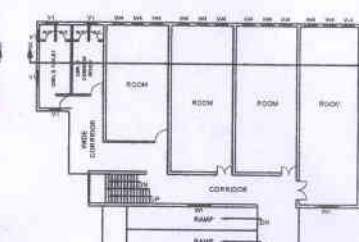

SECOND FLOOR PLAN (BLOCK-C) - EXISTING

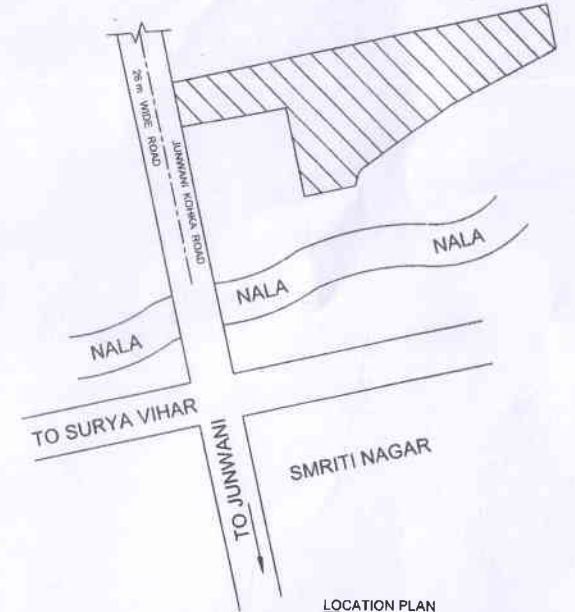

LOCATION PLAN

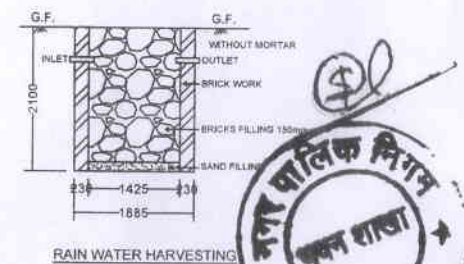

RAIN WATER HARVESTING

- Admin Block
- ITEP
- Labs & Others
- Common Room
- B. Ed.
- D.El.Ed.
- Library & Reading Room
- B.Com., B.Sc.(Morning Shift)
- M.Ed.

AREA STATEMENT

AREA BLOCK - A (IN SQM)		AREA BLOCK - B (IN SQM)		AREA BLOCK - C (IN SQM)		TOTAL AREA BLOCK - A, B & C (IN SQM)	
BUILT UP AREA	EXISTING	BUILT UP AREA	EXISTING	BUILT UP AREA	EXISTING	BUILT UP AREA	EXISTING
Ground Floor	719.29 Sqm	Ground Floor	323.96 Sqm	Ground Floor	434.40 Sqm	Ground Floor	1477.65 Sqm
First Floor	719.29 Sqm	First Floor	323.96 Sqm	First Floor	434.40 Sqm	First Floor	1477.65 Sqm
Second Floor	719.29 Sqm	Second Floor	323.96 Sqm	Second Floor	434.40 Sqm	Second Floor	1477.65 Sqm
Third Floor	719.29 Sqm	Third Floor	323.96 Sqm	Third Floor	434.40 Sqm	Third Floor	1477.65 Sqm
Grand Total		Grand Total		Grand Total		Grand Total	
						5910.60 Sqm	

LAND AREA - 4141 SQM
M. J. COLLEGE
(MAA JAGDAMBE EDUCATIONAL SOCIETY)
KH. NO. - 2038/2, 2039/3, KOHKA-JUNWANI ROAD,
BHILAI, DISTT. - DURG (C.G.) 490023

ENGINEER -
DINESH SAMARTH

Dinesh Samarth

B.E. (CIVIL), E.I.V., I.E.I.

F-12517, M-1690013



PROJECT

EXISTING BUILDING PLAN OF
BLOCK-A, BLOCK-B & BLOCK-C FOR
M. J. COLLEGE (MAA JAGDAMBE EDUCATIONAL SOCIETY)
KH. NO. - 2038/2, 2039/3, KOHKA JUNWANI ROAD,
BHILAI, DISTT. - DURG (C.G.) 490023

DIRECTOR